


OPENING IN WALL TO BE
 4' WIDE X 4'-5 1/2"
 Block Opening starts at 32" AFF
 W/ SILL AT 34" AFF
 S/S SILL & Frame by Dish Counter Fabricator
 ROLL-DOWN CLOSURE BY OWNER

FRP Board in ALL Wet
 areas. Purple MMR sheet
 rock in dishwashing area

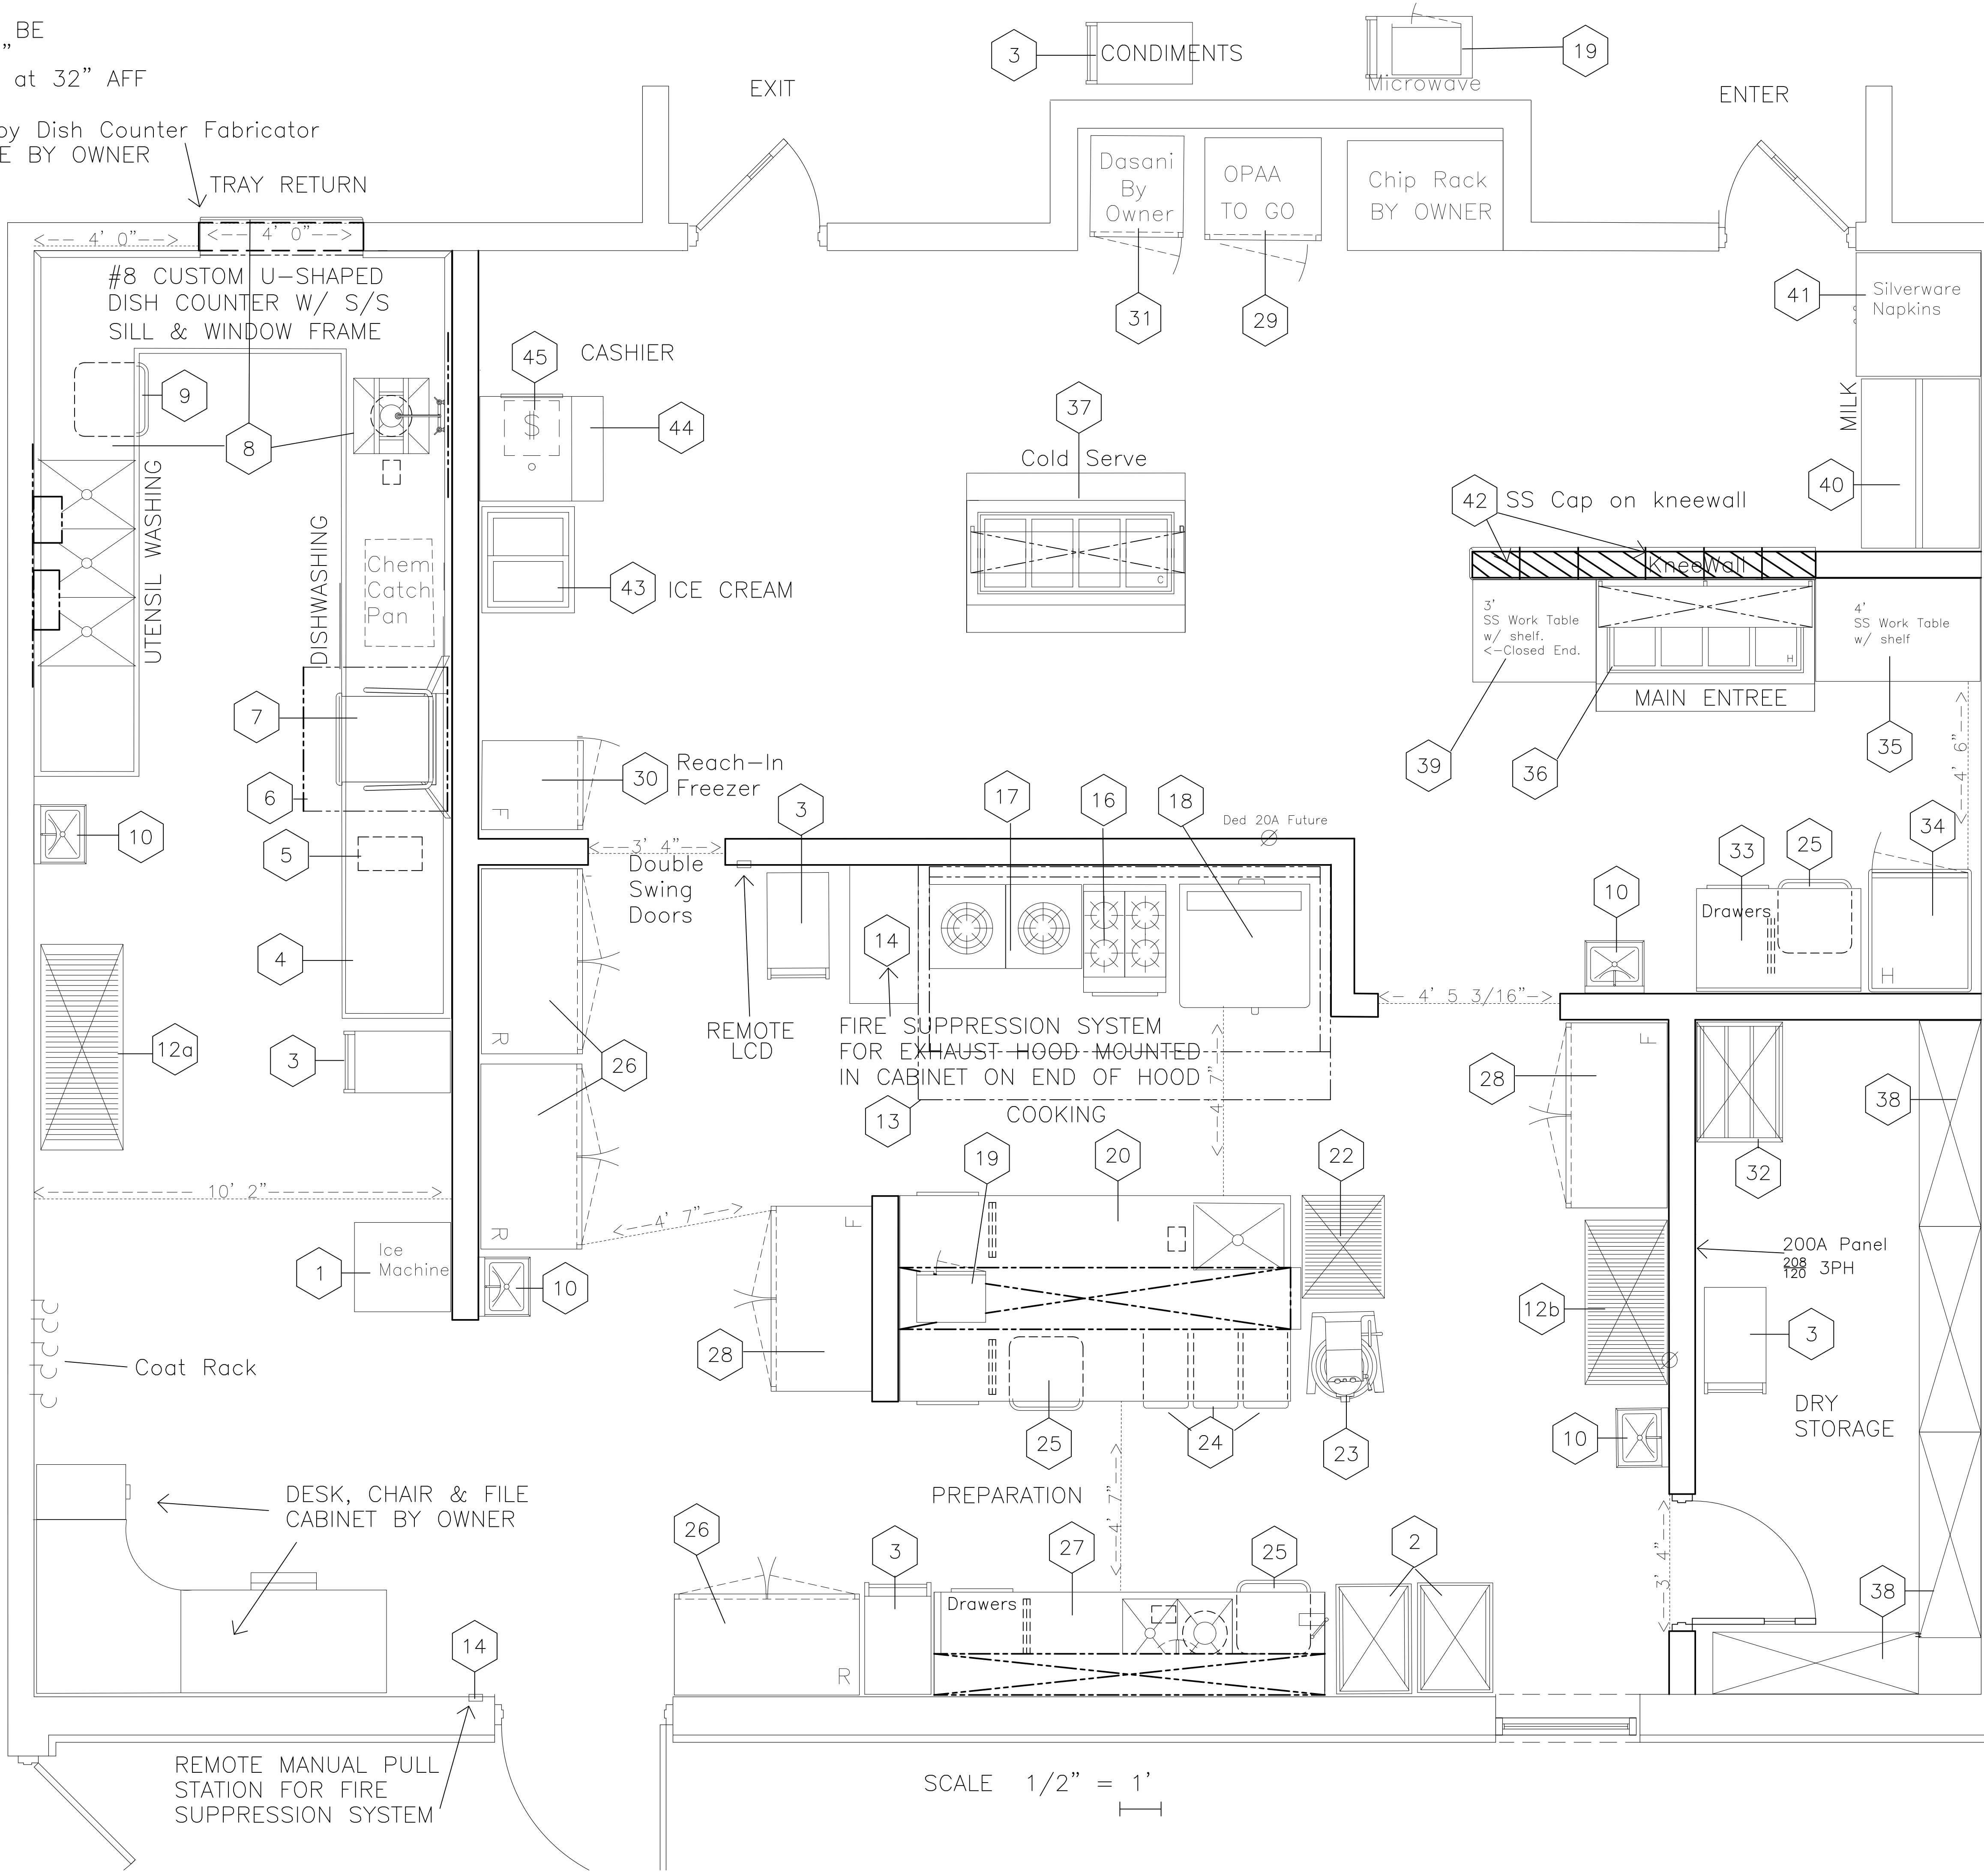

SCALE 1/2" = 1'